

# WINDOW WALL

126 EXTERIOR ELEVATION  
SCALE: 1" = 1'-0"  
(1) OPENING AS SHOWN



POINT FIVE  
WINDOWS

REVISIONS	
2/14/08	JJ
2/18/08	JJ

POINT FIVE WINDOWS, INC.  
1001 Buckingham • Fort Collins, Colorado 80524 • (970) 482-6971

LARSON RESIDENCE


DIRECT SET DETAILS

SCALE: FULL  
DATE: 2/8/08

APPROVED BY: JJ  
DRAWN BY: JJ

DRAWING NUMBER:  
08324-1a

ENTRY GABLE

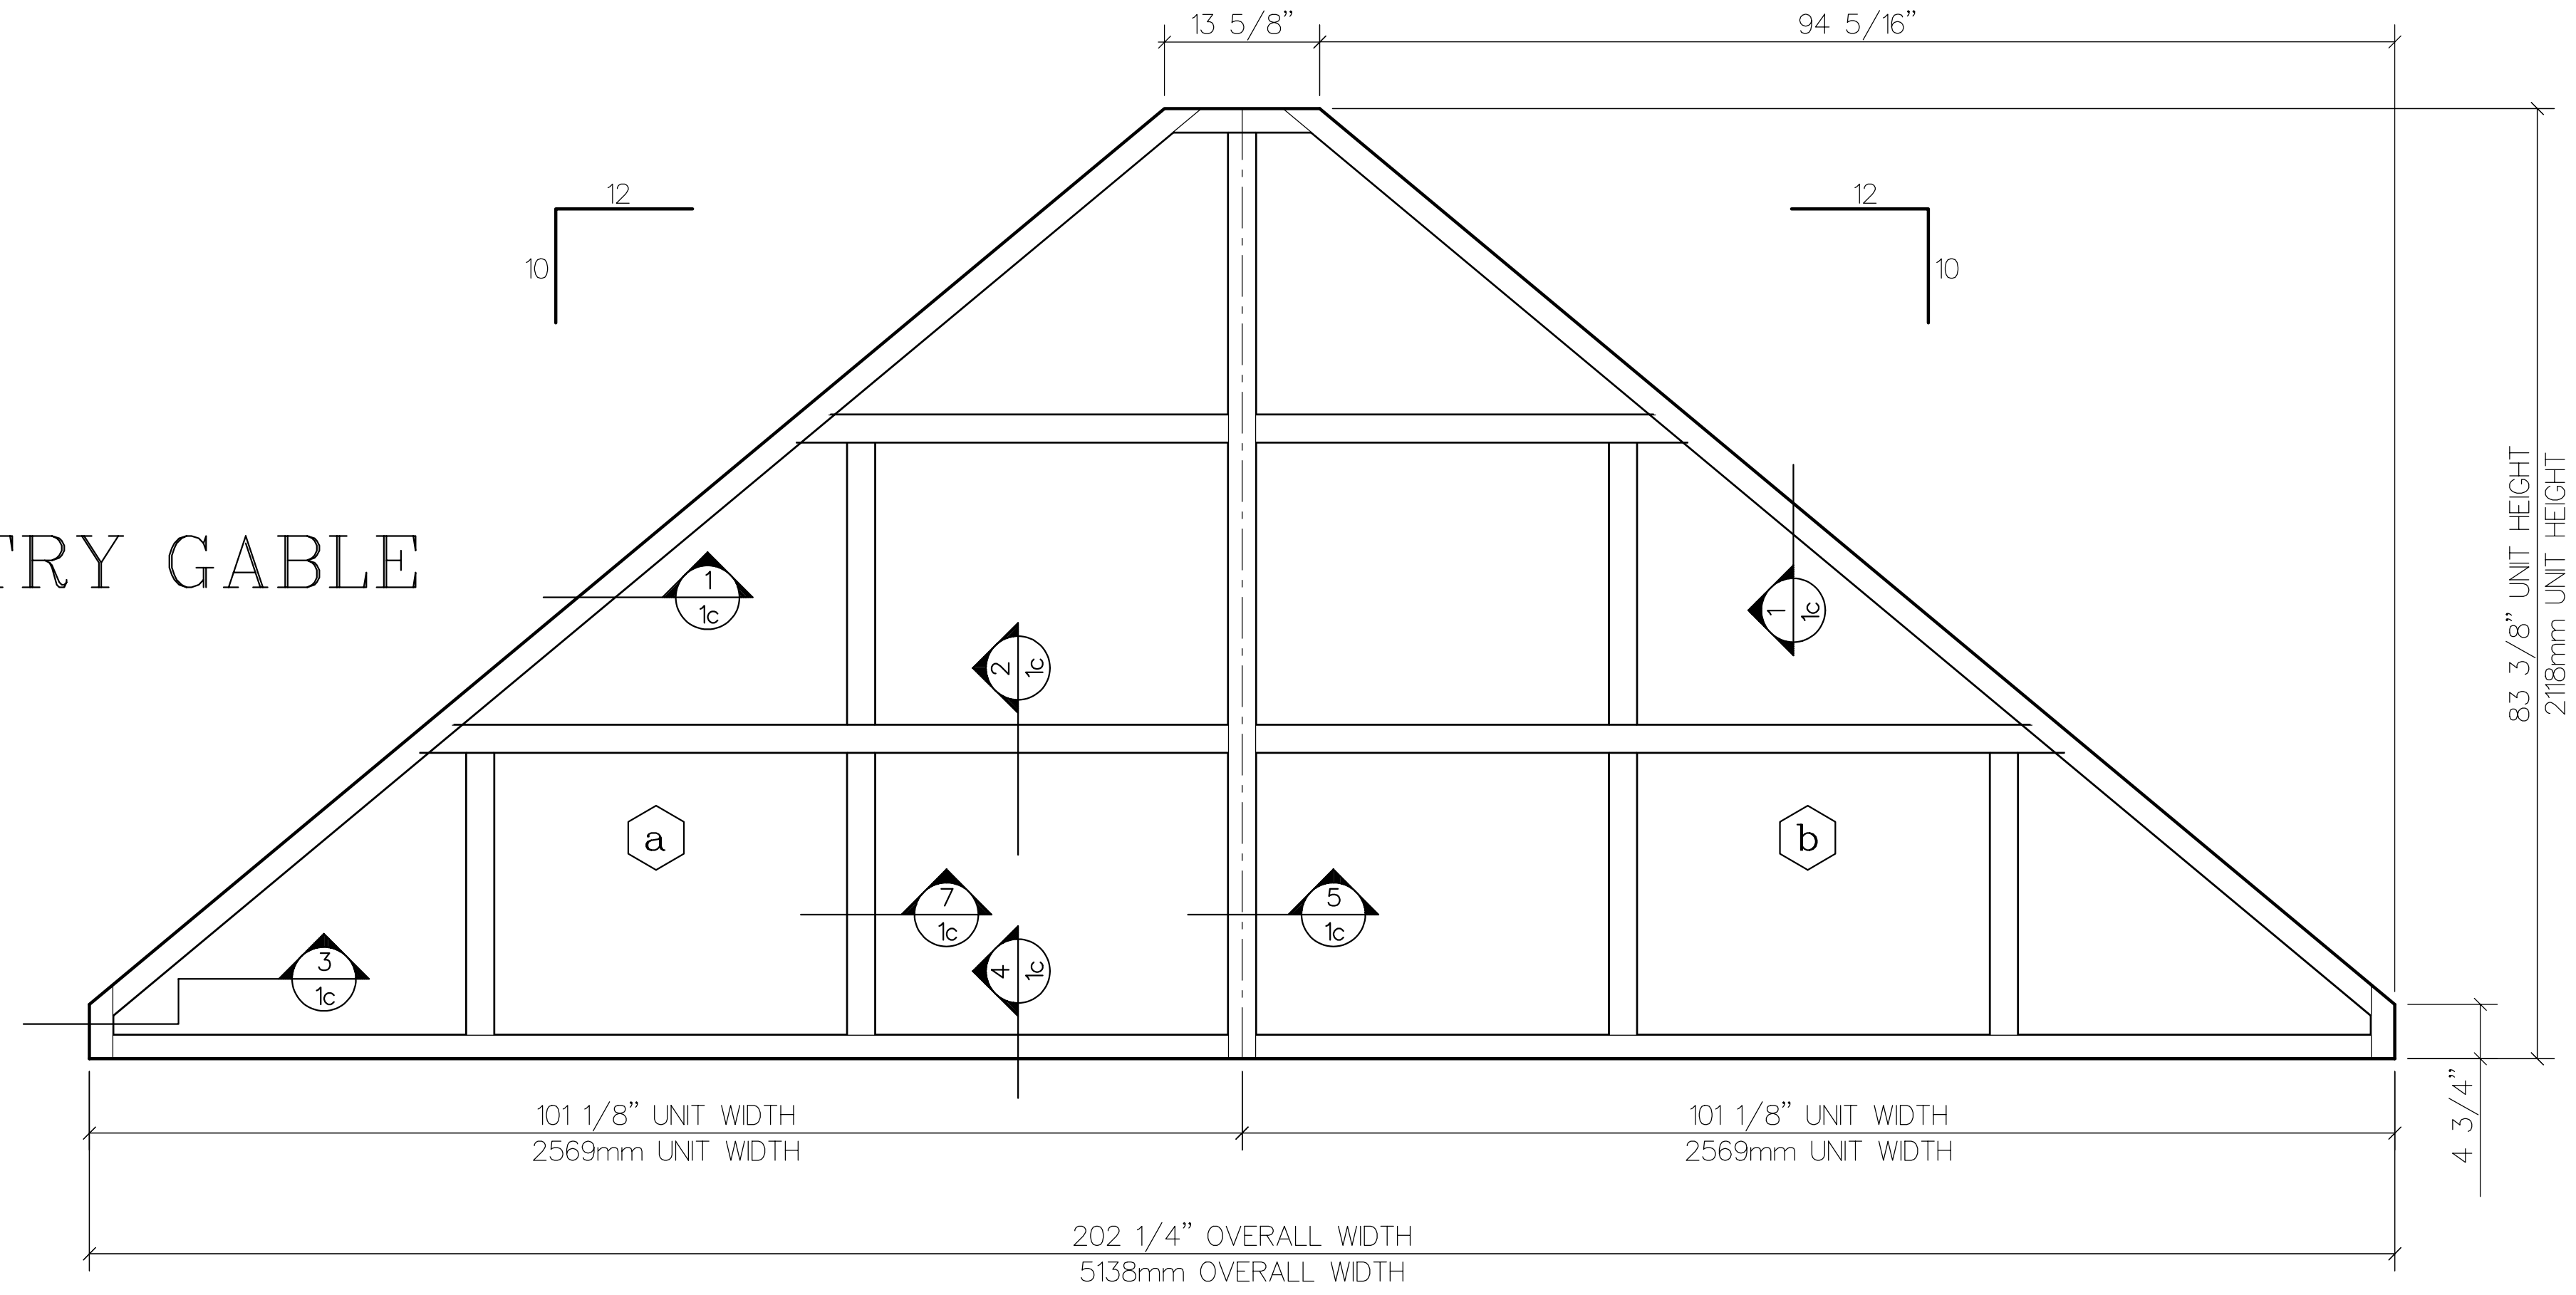

212 EXTERIOR ELEVATION  
SCALE: 1" = 1'-0" (1) OPENING AS SHOWN

POINT FIVE  
W I N D O W S

REVISIONS		
2/14/08	JJ	

POINT FIVE WINDOWS, INC. 1001 Buckingham • Fort Collins, Colorado 80524 • (970) 482-6971	
LARSON RESIDENCE	
DIRECT SET DETAILS	
SCALE: FULL	APPROVED BY:
DATE: 2/8/08	DRAWN BY: JJ

DRAWING NUMBER:  
08324-1b